


SHEET INDEX	
SHEET	CONTENT
G001	TITLE SHEET
A001	SITE PLAN
A101	1ST FLOOR PLAN
A102	2ND FLOOR PLAN
A201	ELEVATION EAST AND WEST
A202	ELEVATION NORTH
A301	SECTION

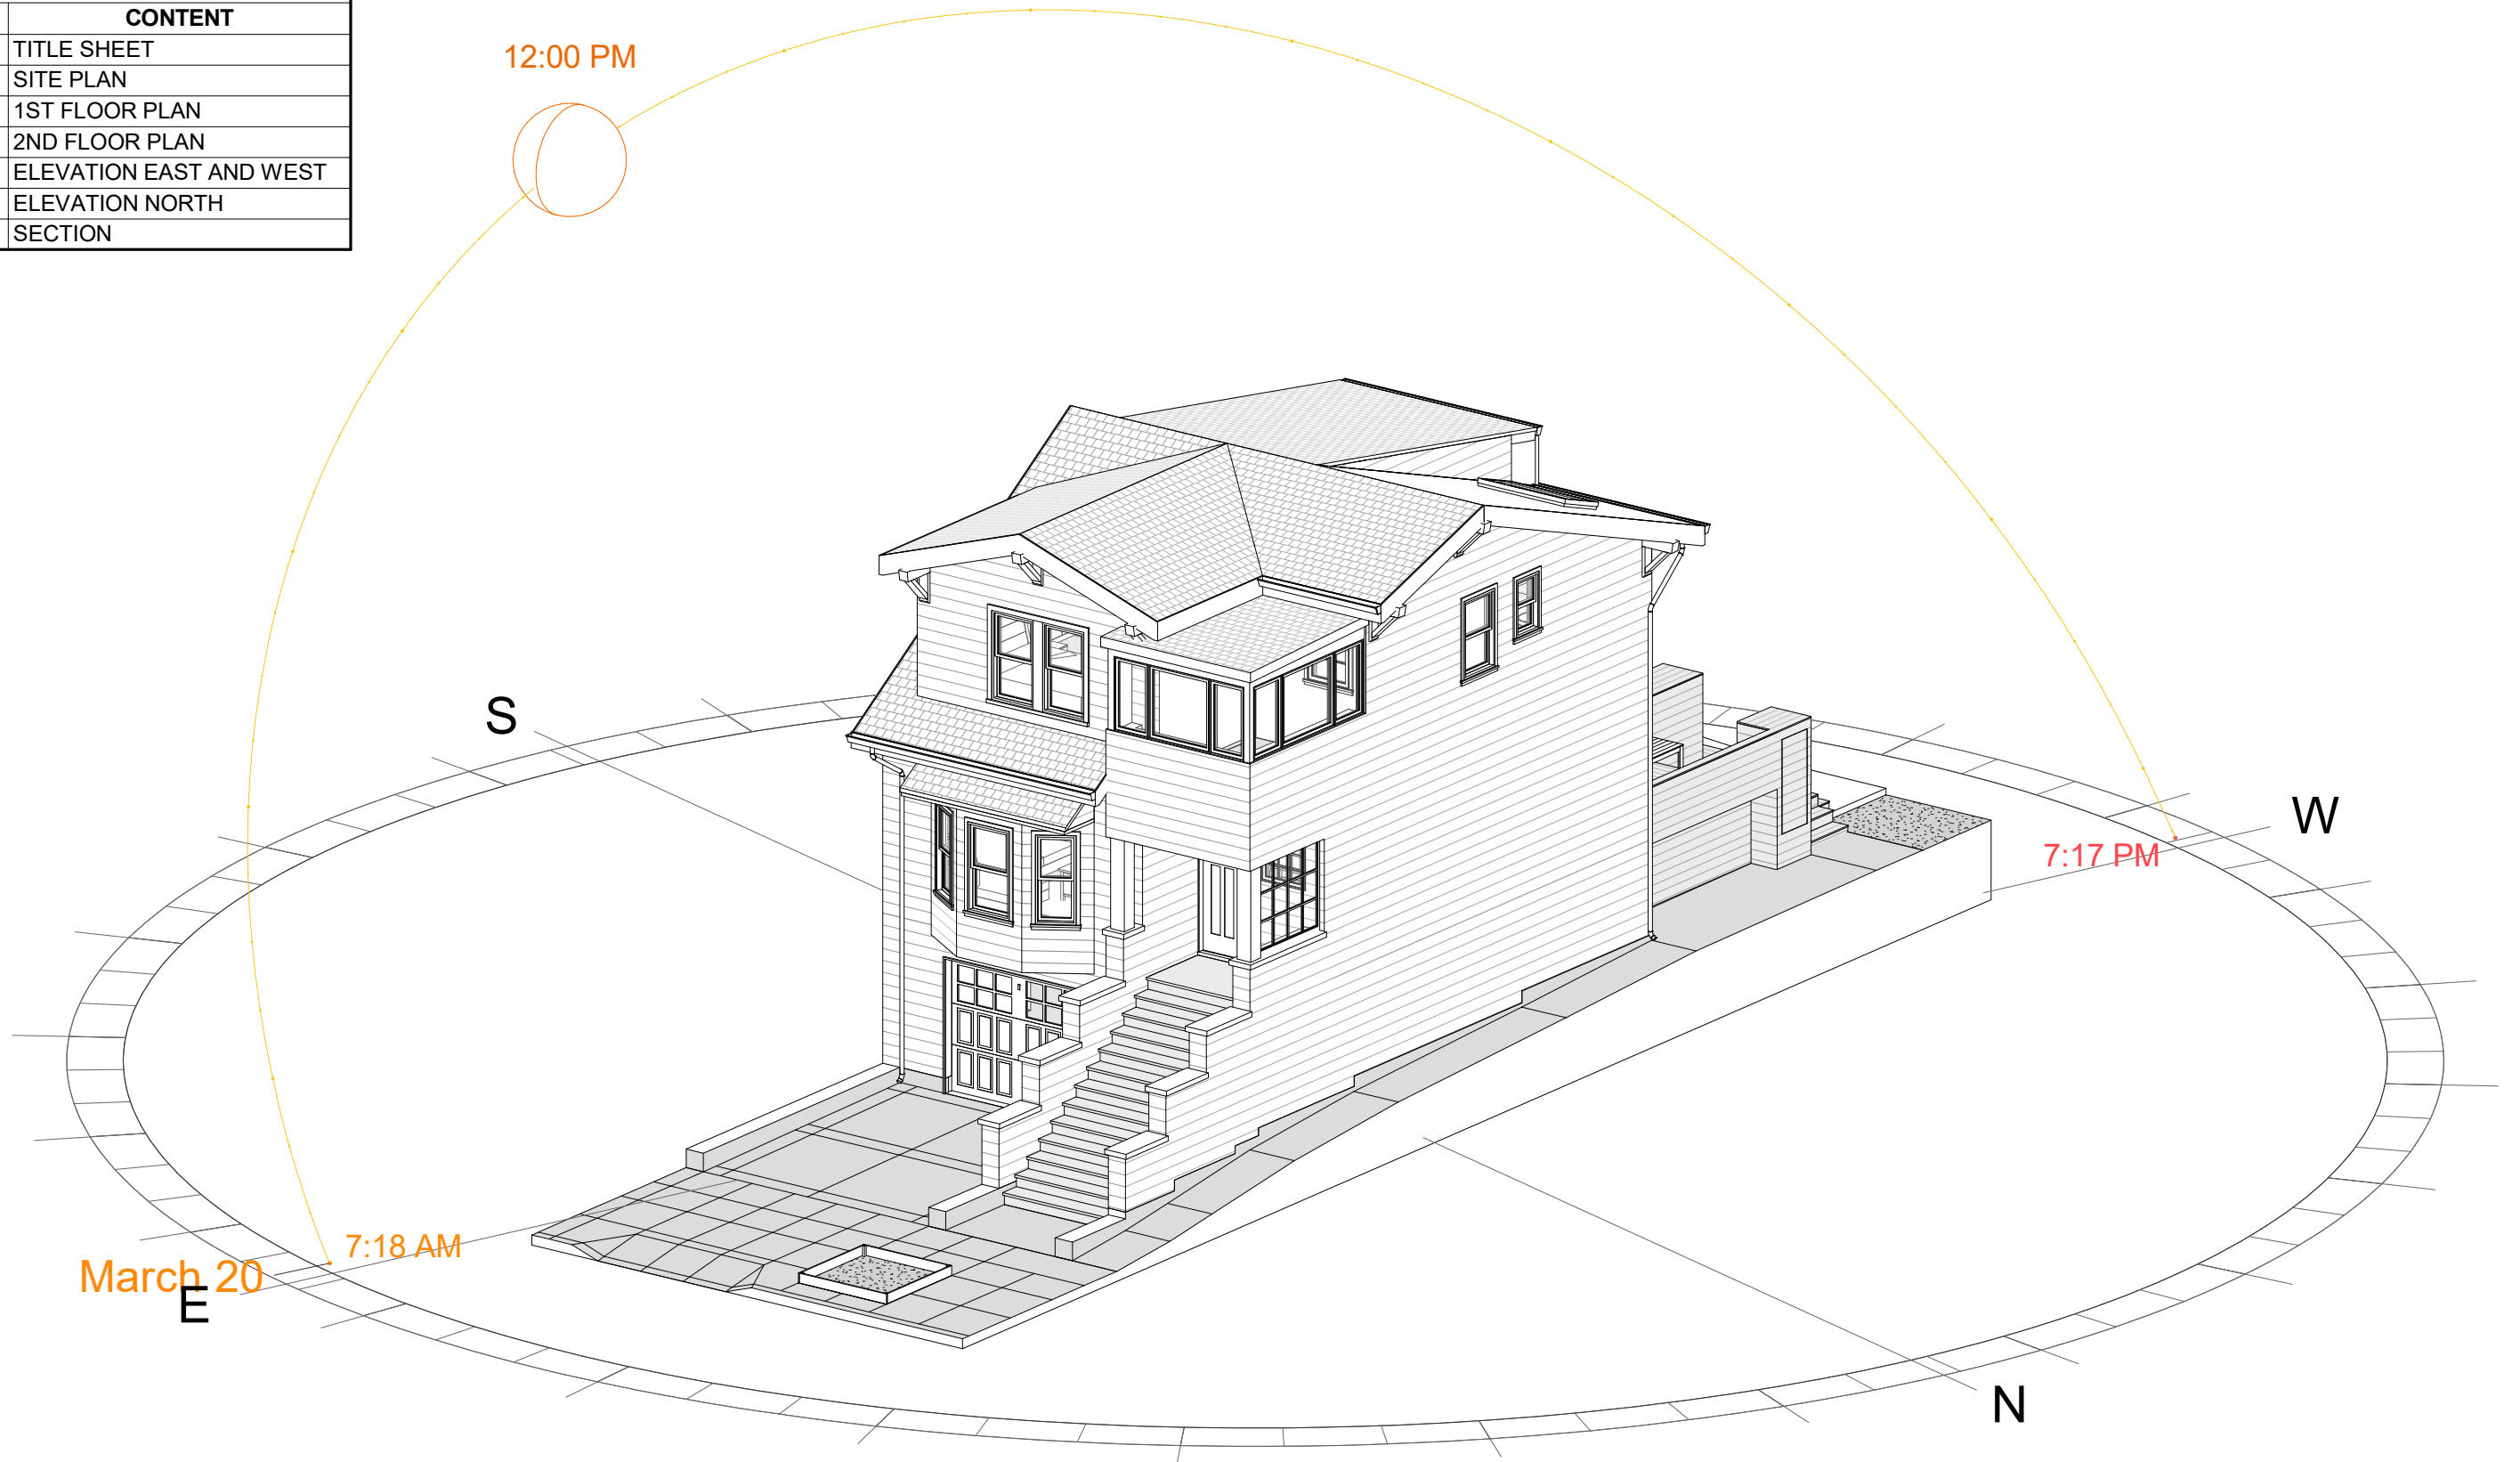

26 Curtis Street


TITLE SHEET

G001

Scale: NTS

Drawn by: RB

Date: July 17, 2020

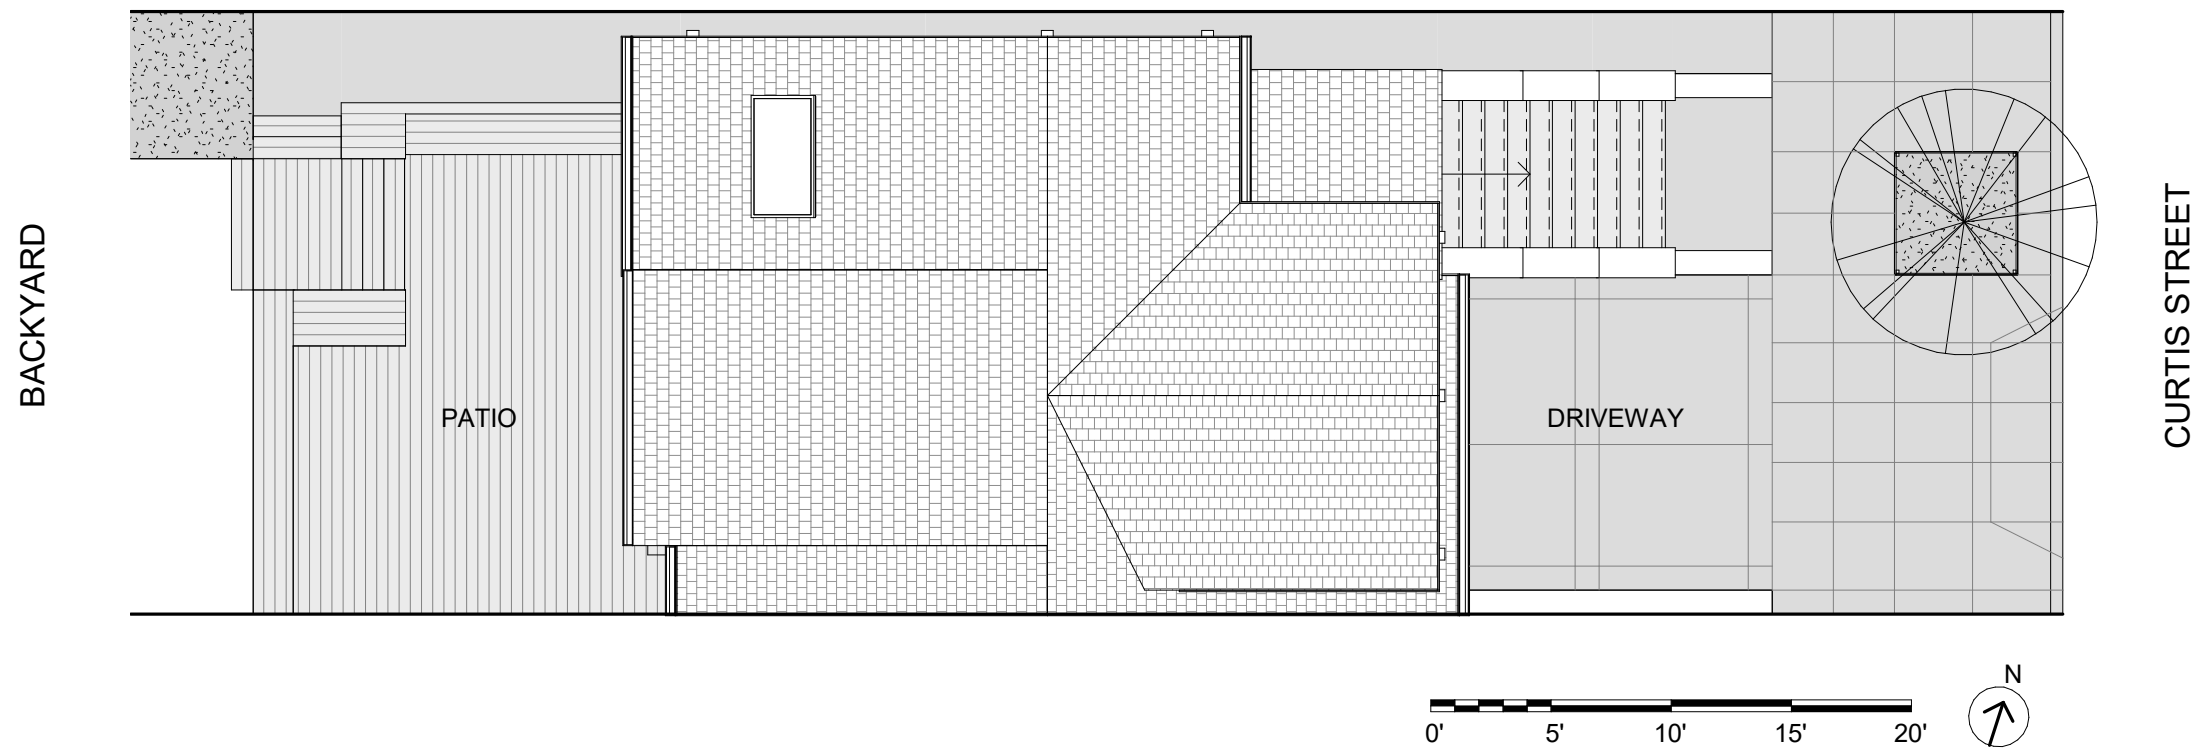

26 Curtis Street



SITE PLAN

A001


Scale: 1/8" = 1'-0"

Drawn by: RB

Date: July 17, 2020

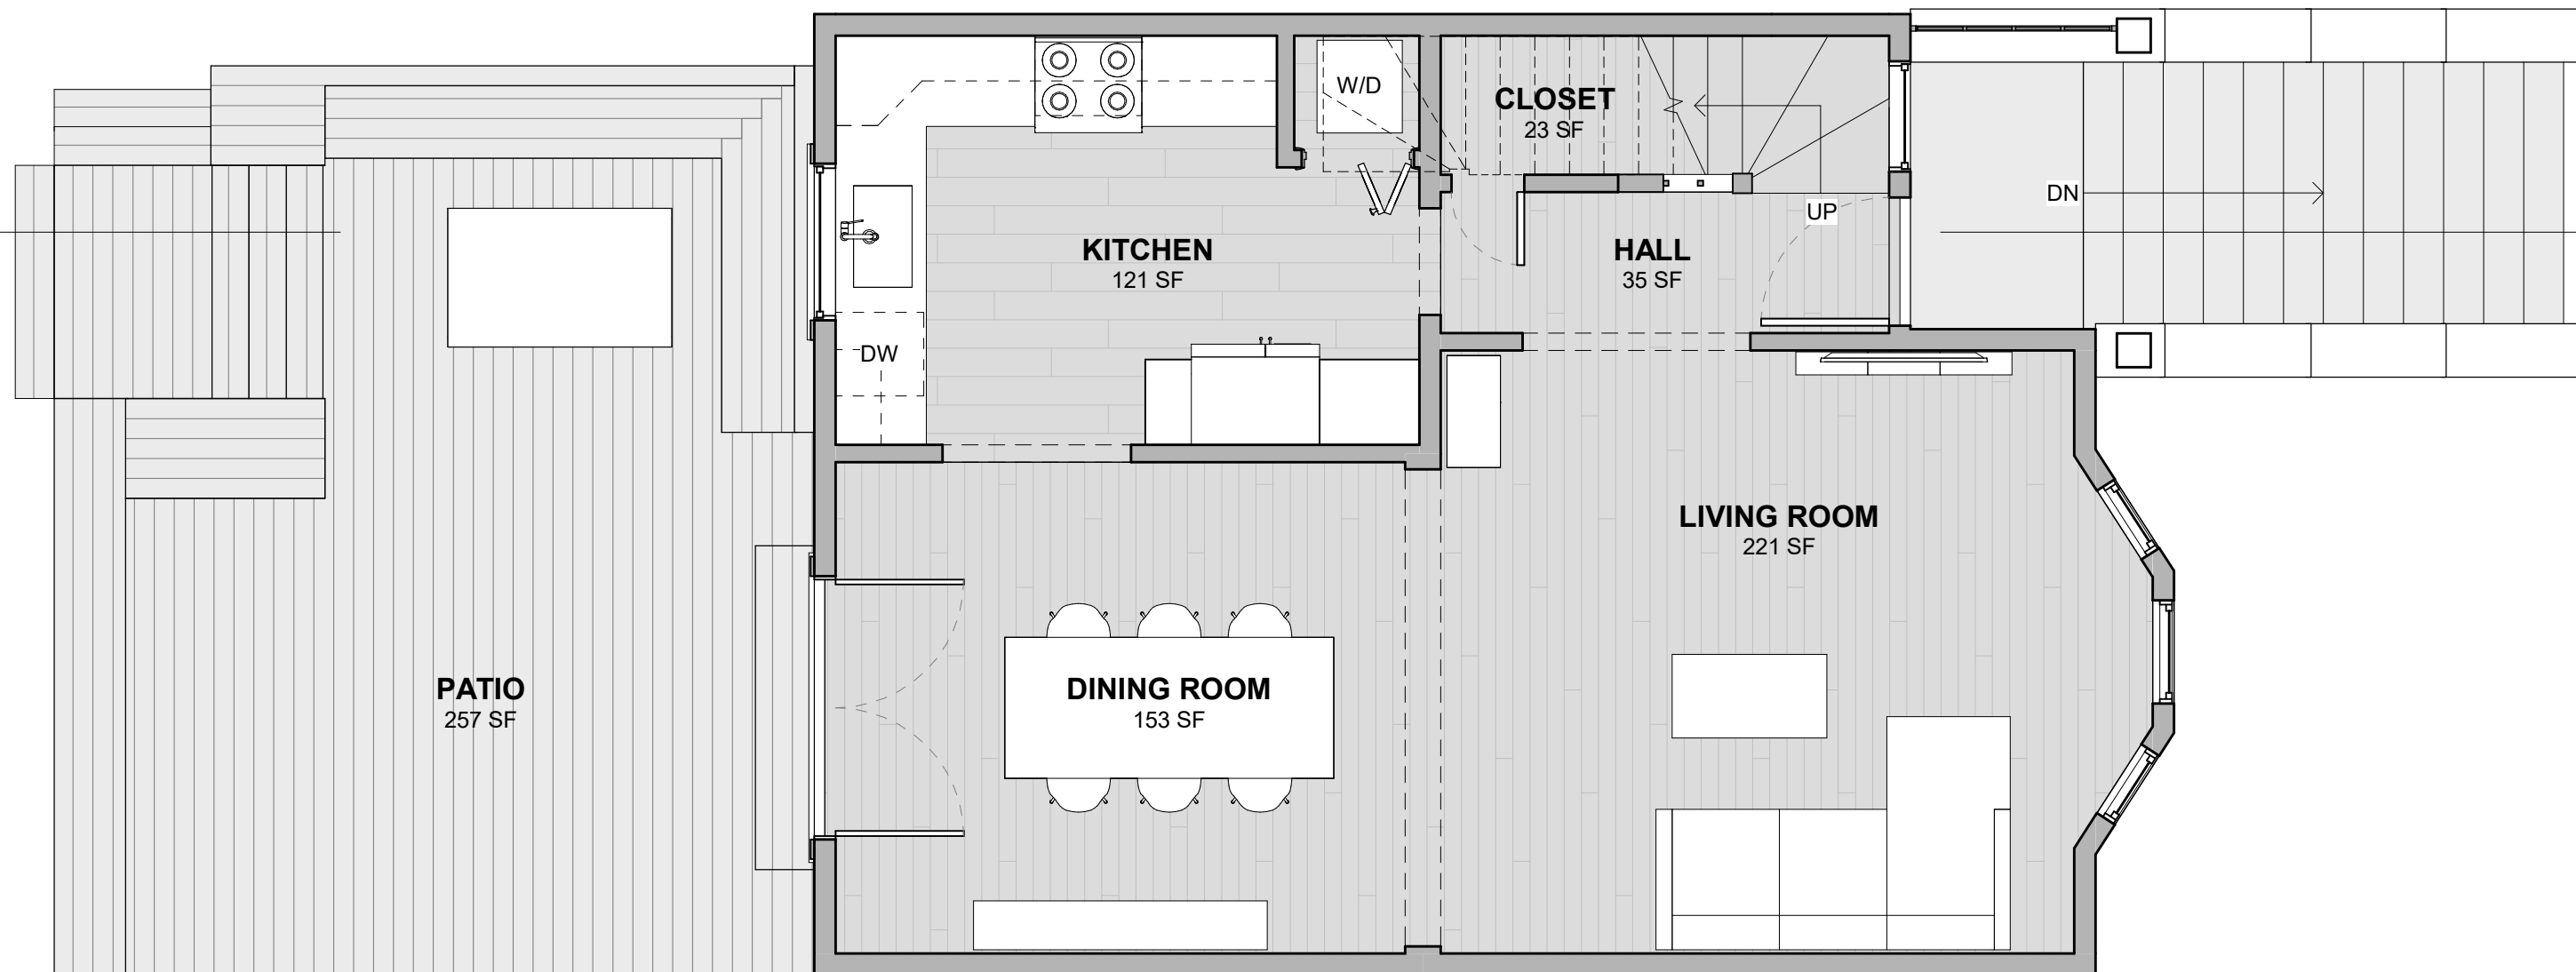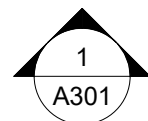

ROOM SCHEDULE	
1ST FLOOR	
LIVING ROOM	221 SF
DINING ROOM	153 SF
KITCHEN	121 SF
HALL	35 SF
CLOSET	23 SF
	553 SF
2ND FLOOR	
HALL	59 SF
BEDROOM 1	192 SF
SUN ROOM	44 SF
CLOSET 1	14 SF
BEDROOM 2	143 SF
BATHROOM	48 SF
CLOSET 2	20 SF
CL	4 SF
	524 SF
TOTAL AREA	1076 SF

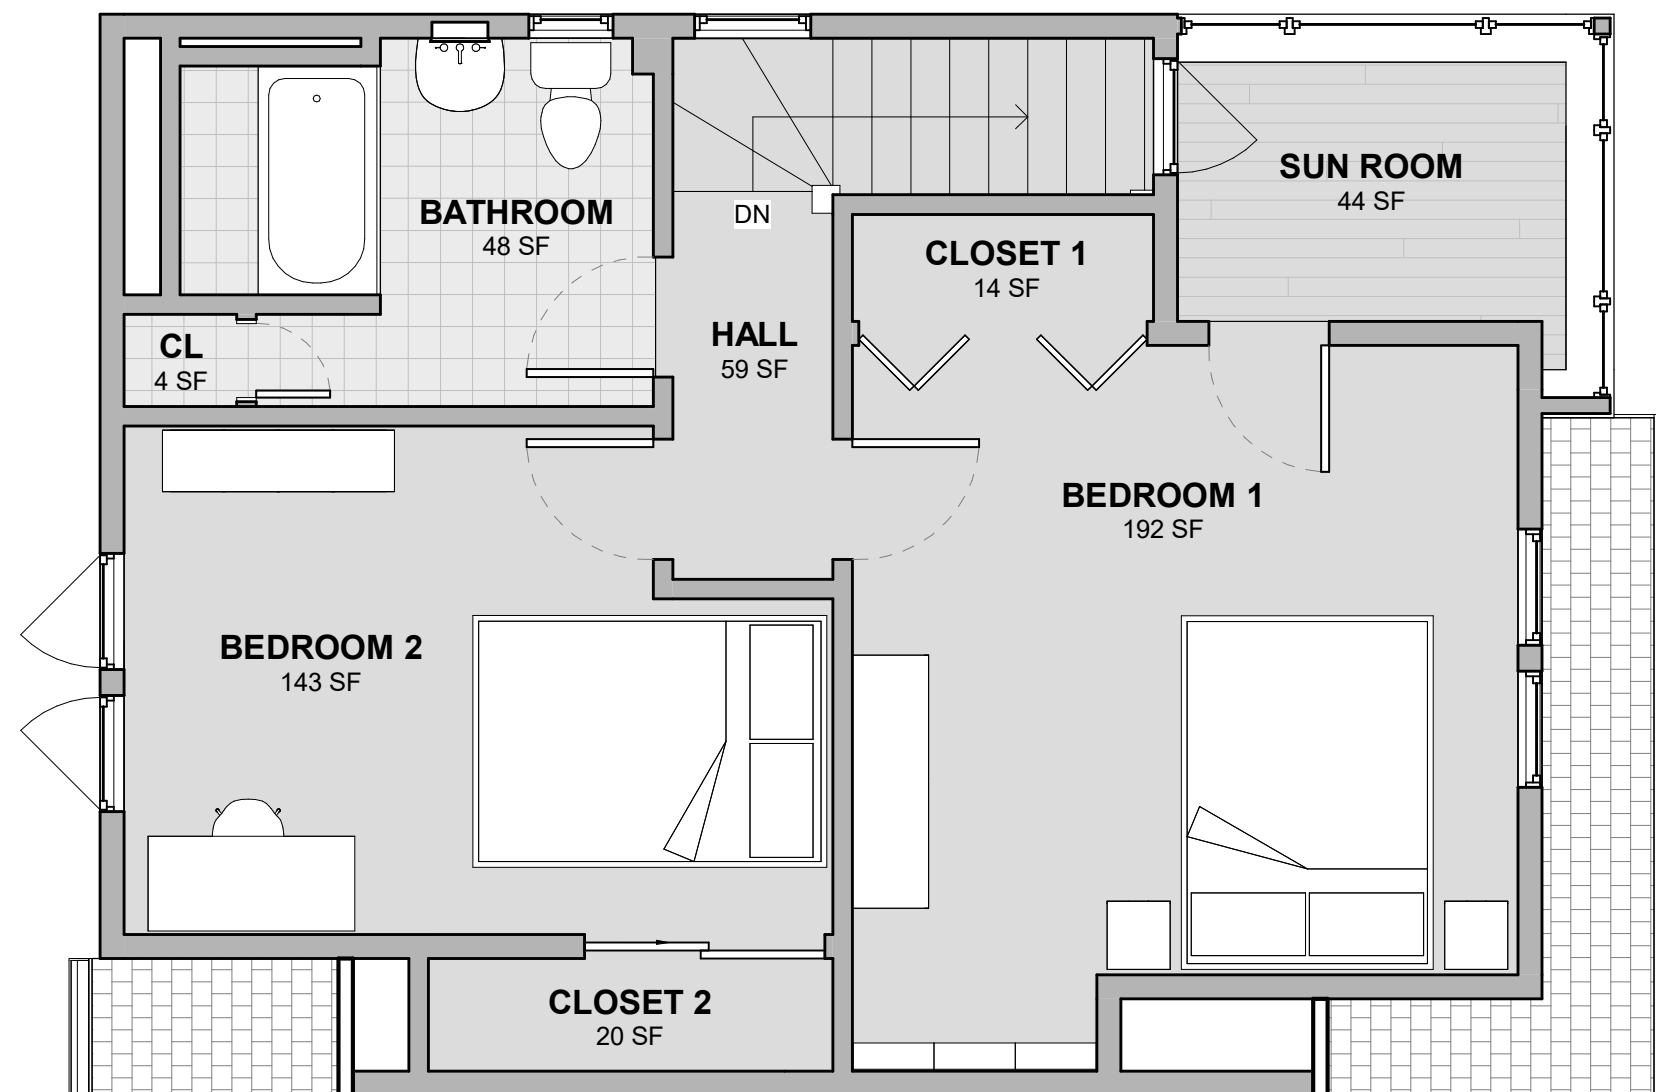



ELEVATION EAST



ELEVATION WEST



ELEVATION NORTH

26 Curtis Street

ELEVATION NORTH

A202

Scale: 1/4" = 1'-0"

Drawn by: Author

Date: July 17, 2020


ROOF
21' - 0"

2ND FLOOR
9' - 10 1/2"

1ST FLOOR
0' - 0"

PATIO
-1' - 1"

STREET LEVEL
-8' - 4"

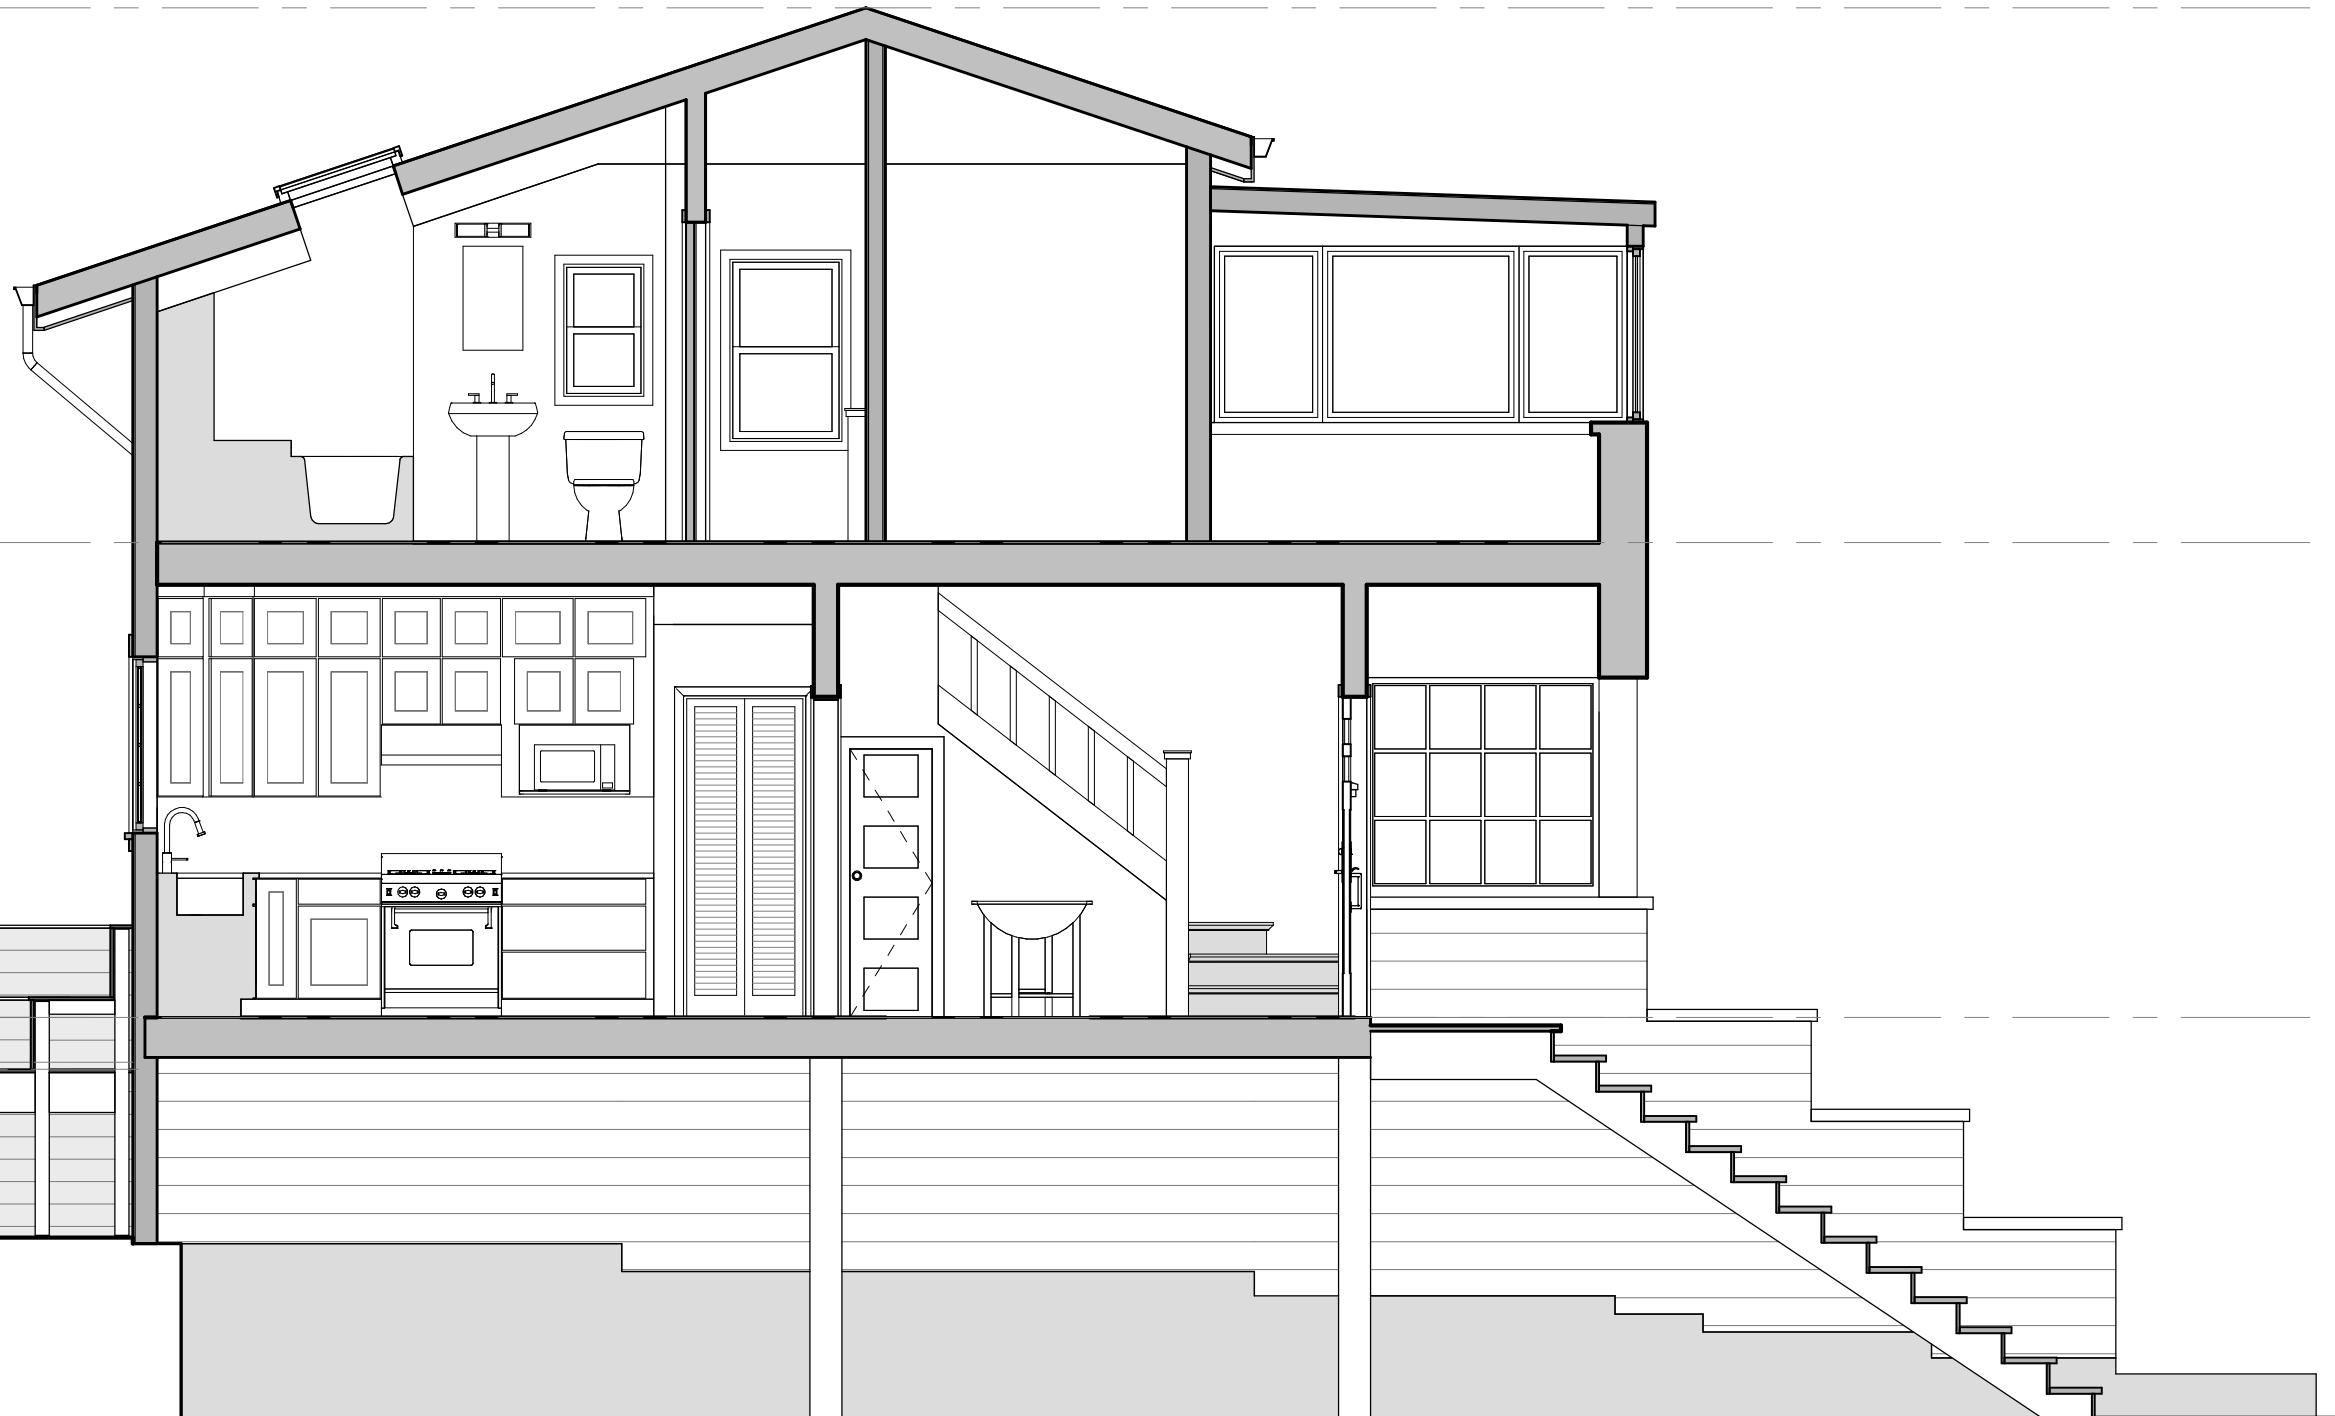

26 Curtis Street

SECTION

A301

Scale: 1/4" = 1'-0"

Drawn by: Author

Date: July 17, 2020